


North West Elevation

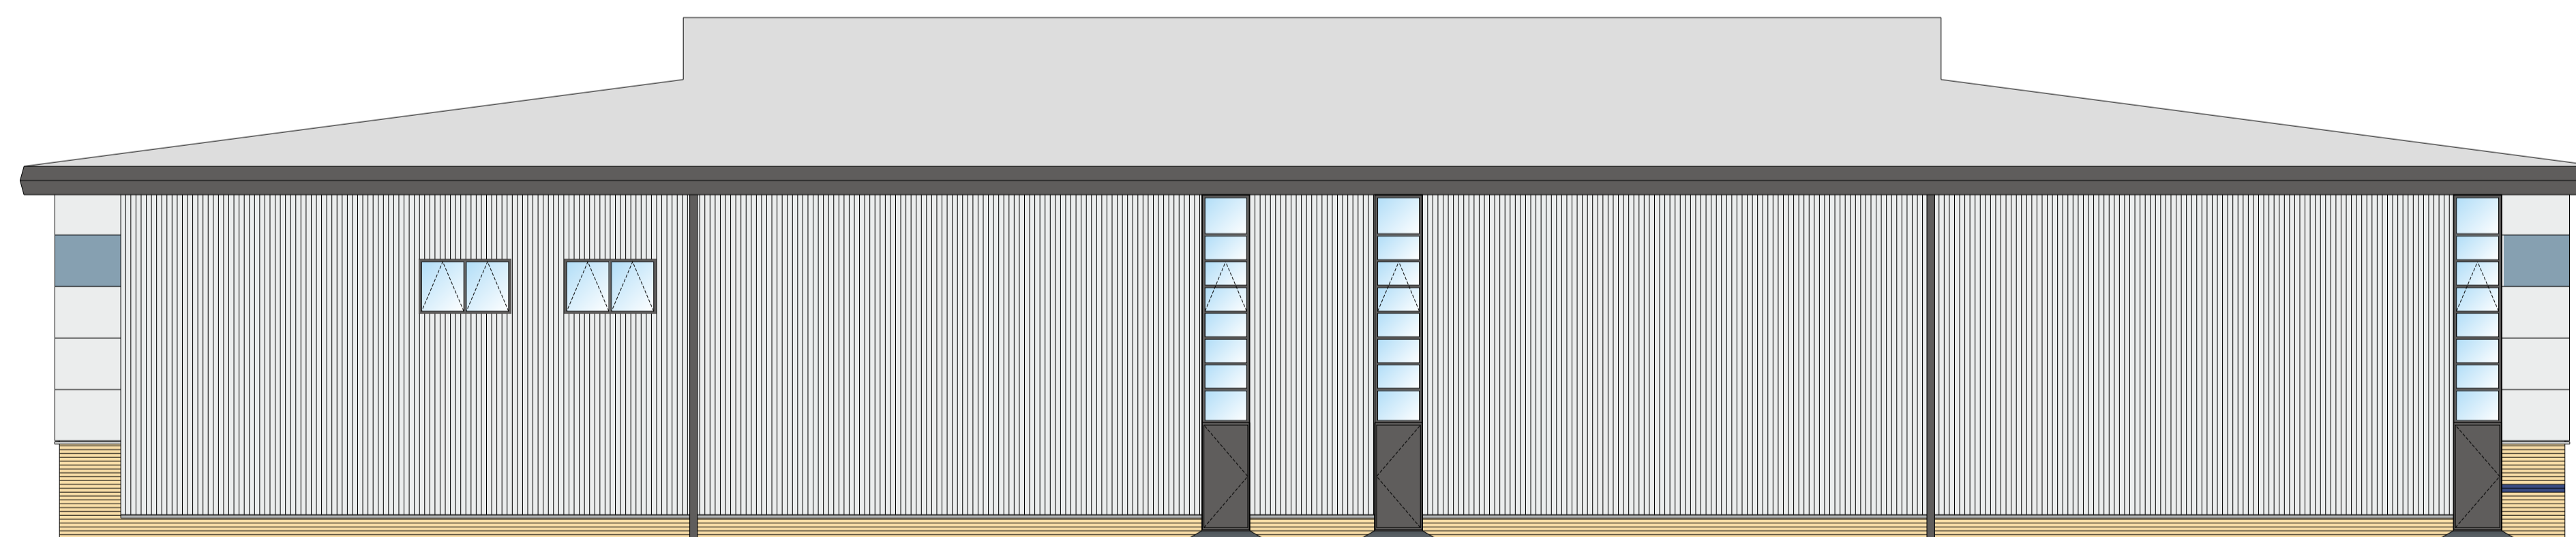

South East Elevation

Rev. Description Date

FULCRUM 1
THE FULCRUM
WHITELEY
HAMPSHIRE

Proposed Coloured
Elevations
Units 1 to 3

Brewer Smith and Brewer

BOURNEMOUTH BRIDGWATER LONDON DUBAI
6 TRINITY 161 OLD CHRISTCHURCH ROAD BOURNEMOUTH
DORSET BH1 1JU
TEL: 01202 298501 FAX: 01202 293445

Scale:	Date:	Drawn:	Checked:
1:100@A1	Sept 2006	RDB	DT

3934/20