


North East Elevation

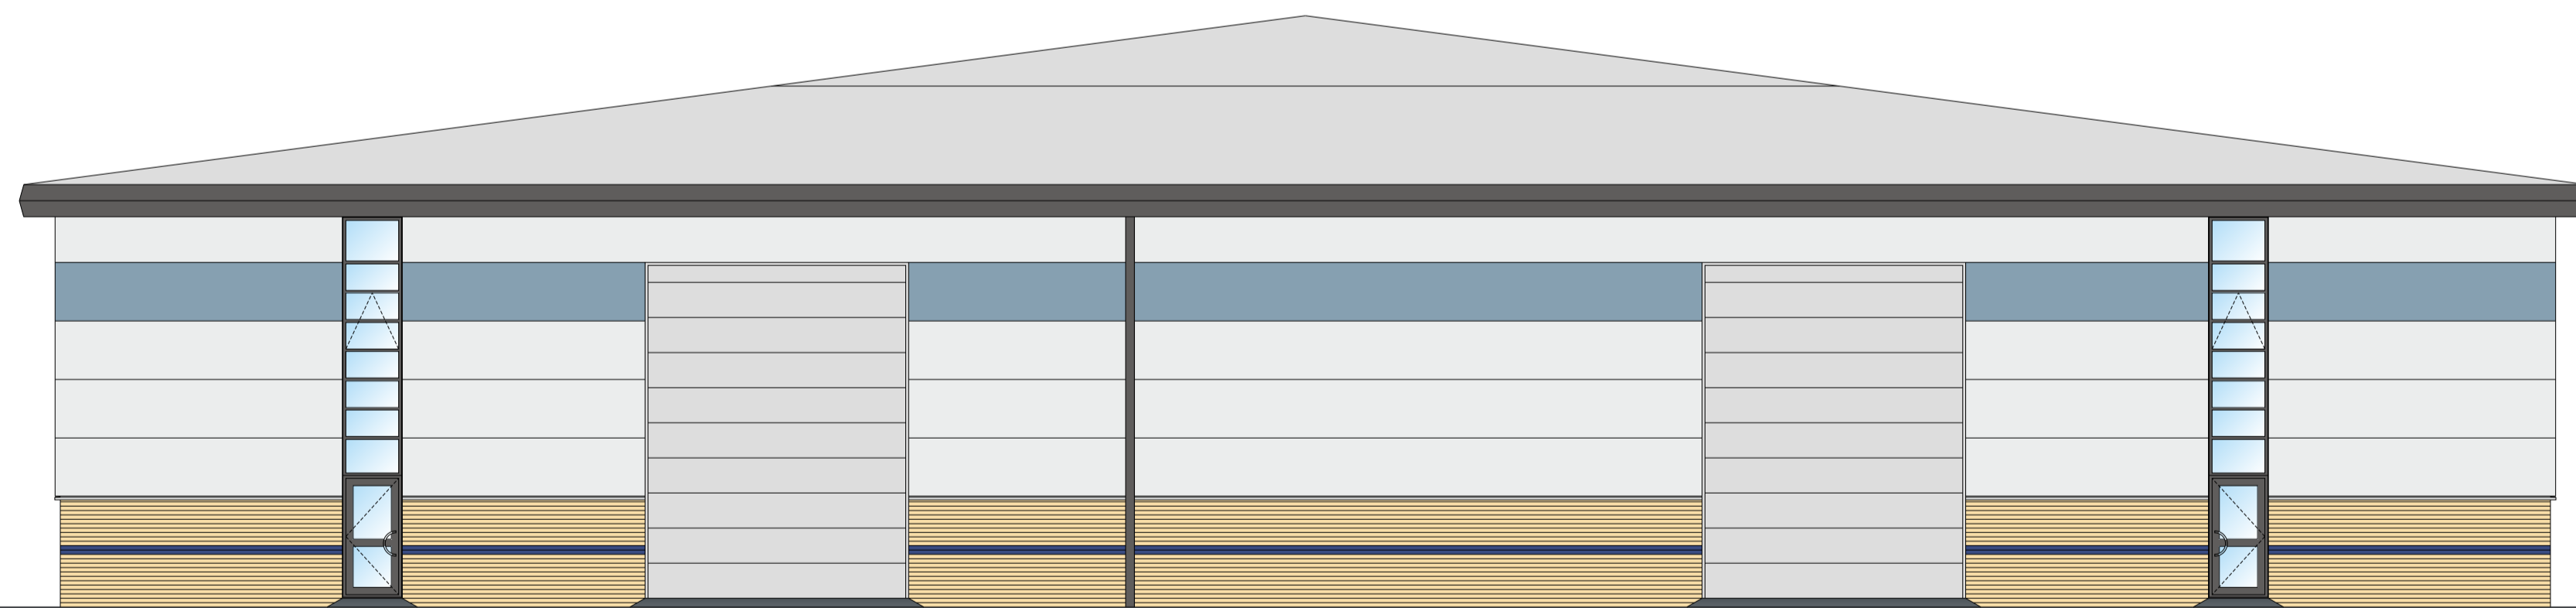

South West Elevation

A DOORS ADDED TO SOUTH WEST ELEVATION 9.11.2006

FULCRUM 1
THE FULCRUM
WHITELEY
HAMPSHIRE

Proposed Elevations
 Units 1 to 3

Brewer Smith and Brewer
 BOURNEMOUTH BRIDGWATER LONDON DUBAI
 6 TRINITY 161 OLD CHRISTCHURCH ROAD BOURNEMOUTH
 DORSET BH1 1JU
 TEL: 01202 298501 FAX: 01202 293445

Scale: 1:100@A1	Date: Sept 2006	Drawn: RDB	Checked: DT
-----------------	-----------------	------------	-------------

3934/21

A