



South East Elevation

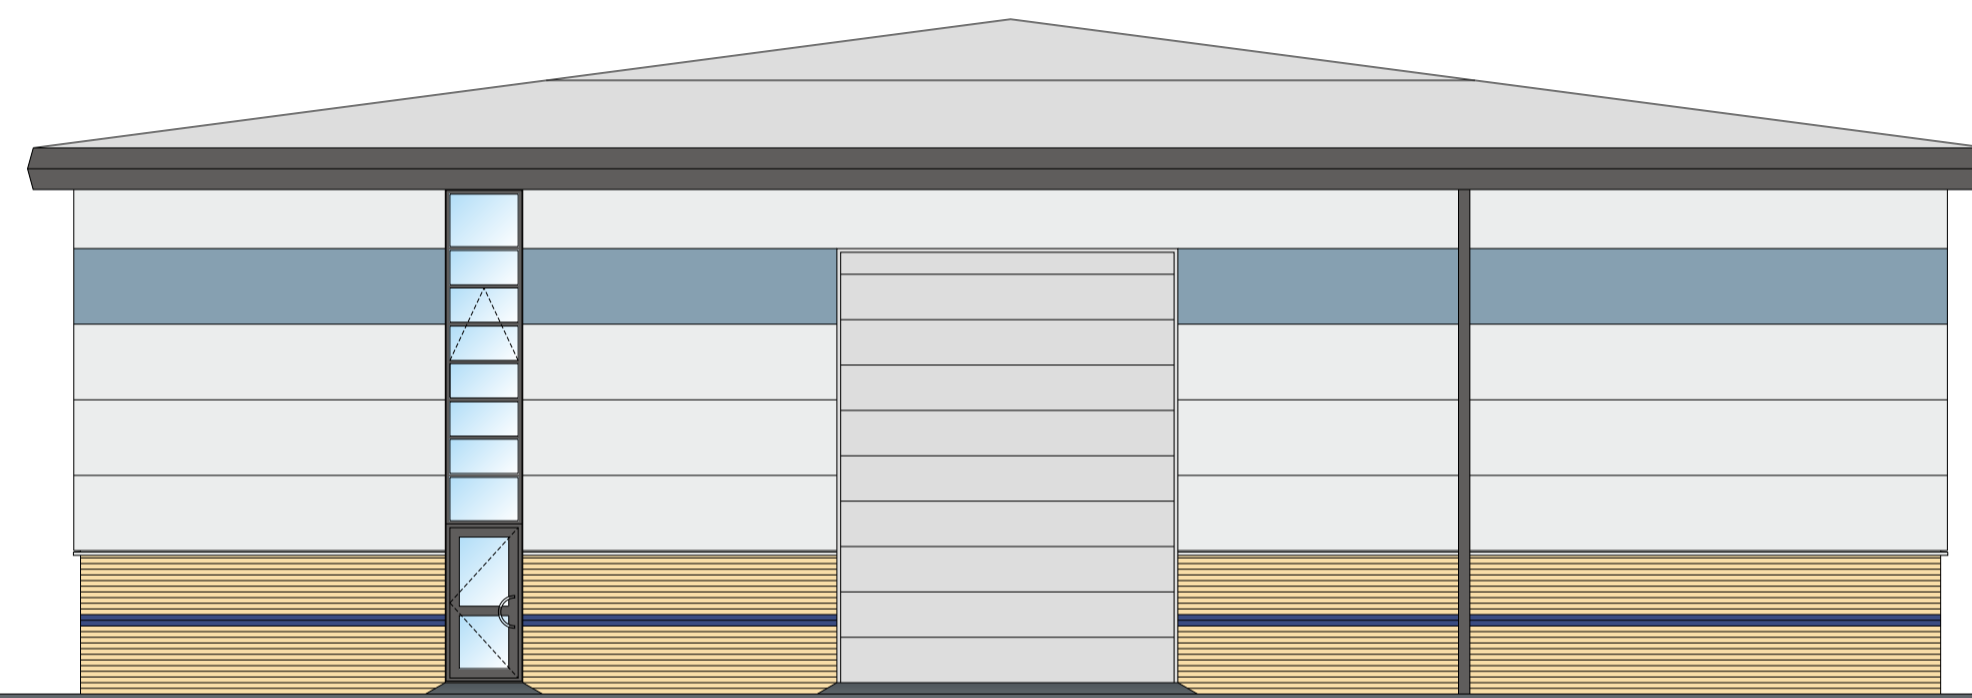

North East Elevation



South West Elevation

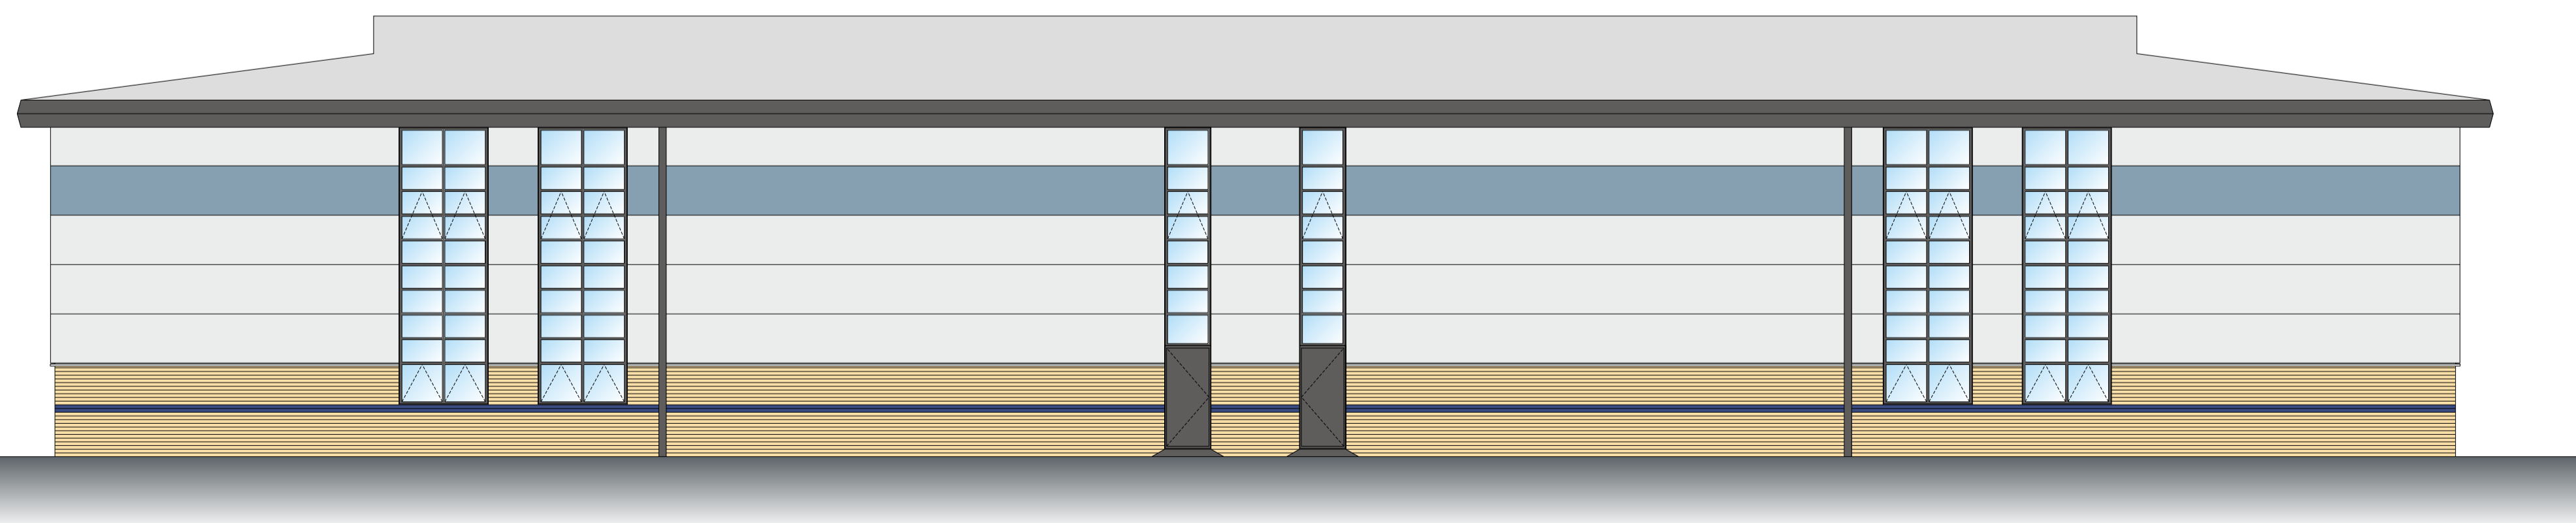

North West Elevation

Rev	Description	Date
A	ELEVATION NOTATION AMENDED	9.11.2006

FULCRUM 1
THE FULCRUM
 WHITELEY
 HAMPSHIRE

Proposed Coloured Elevations
 Units 4 and 5

Brewer Smith and Brewer
 BOURNEMOUTH BRIDGWATER LONDON DUBAI
 6 TRINITY 161 OLD CHRISTCHURCH ROAD BOURNEMOUTH
 DORSET BH1 1JU
 TEL: 01202 298501 FAX: 01202 293445

Scale: 1:100@A1	Date: Sept 2006	Drawn: MBC	Checked: RDB
1:200@a3			

3934/22