



**SCHEDULE OF MATERIALS**


Kingspan Colour Coated Architectural Flat Panel System Incorporating Facing Brick Feature Panels on Facing Brickwork Plinth.  
 Windows to be Polyester Powder Coated Aluminium Units Integrated within Cladding Panel System.  
 Workshop Doors to be Colour Coated Up and Over Doors.

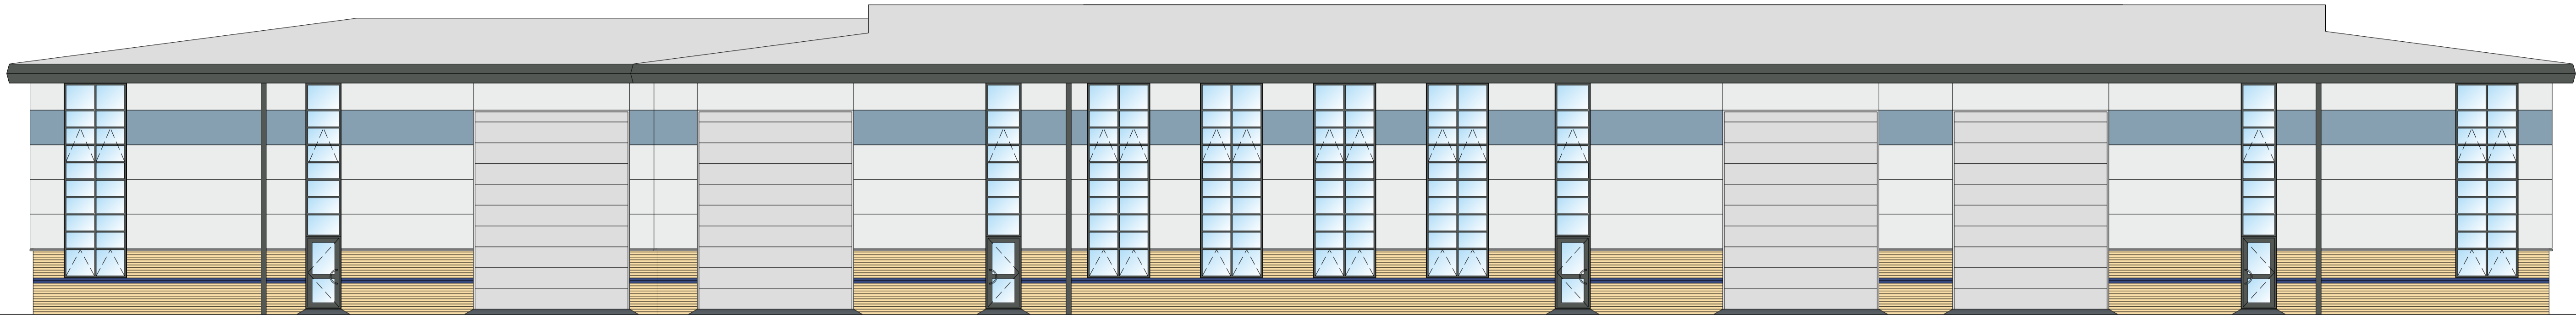


North Elevation

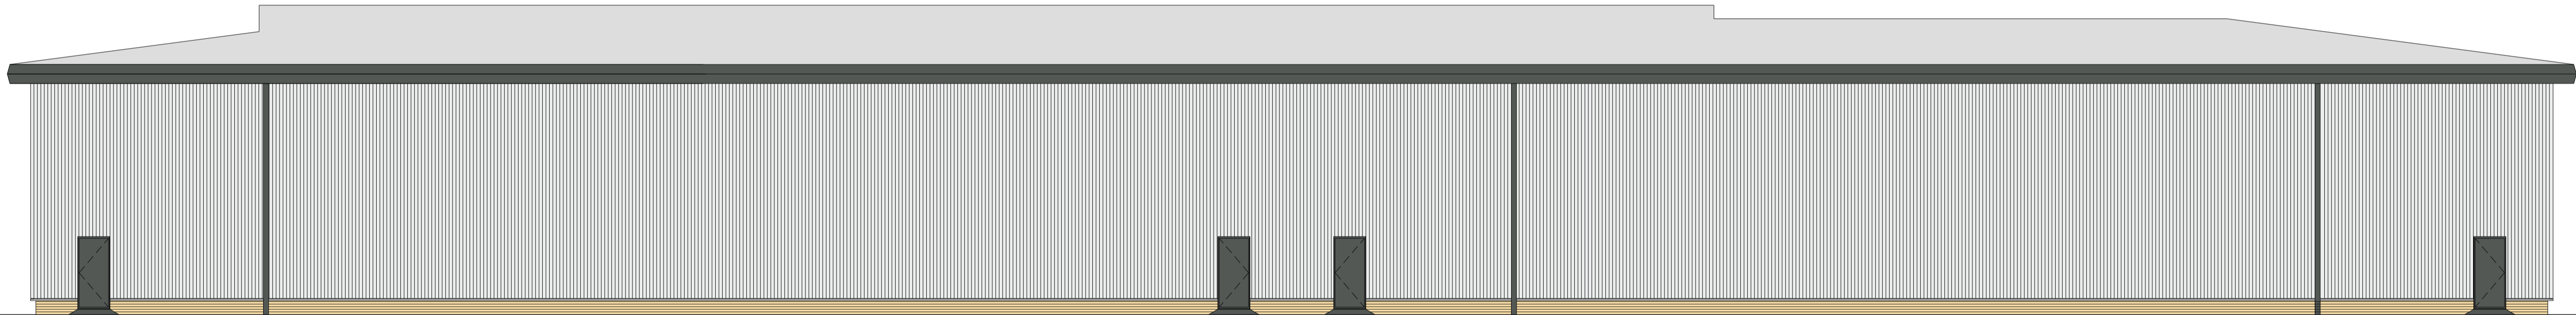

South Elevation

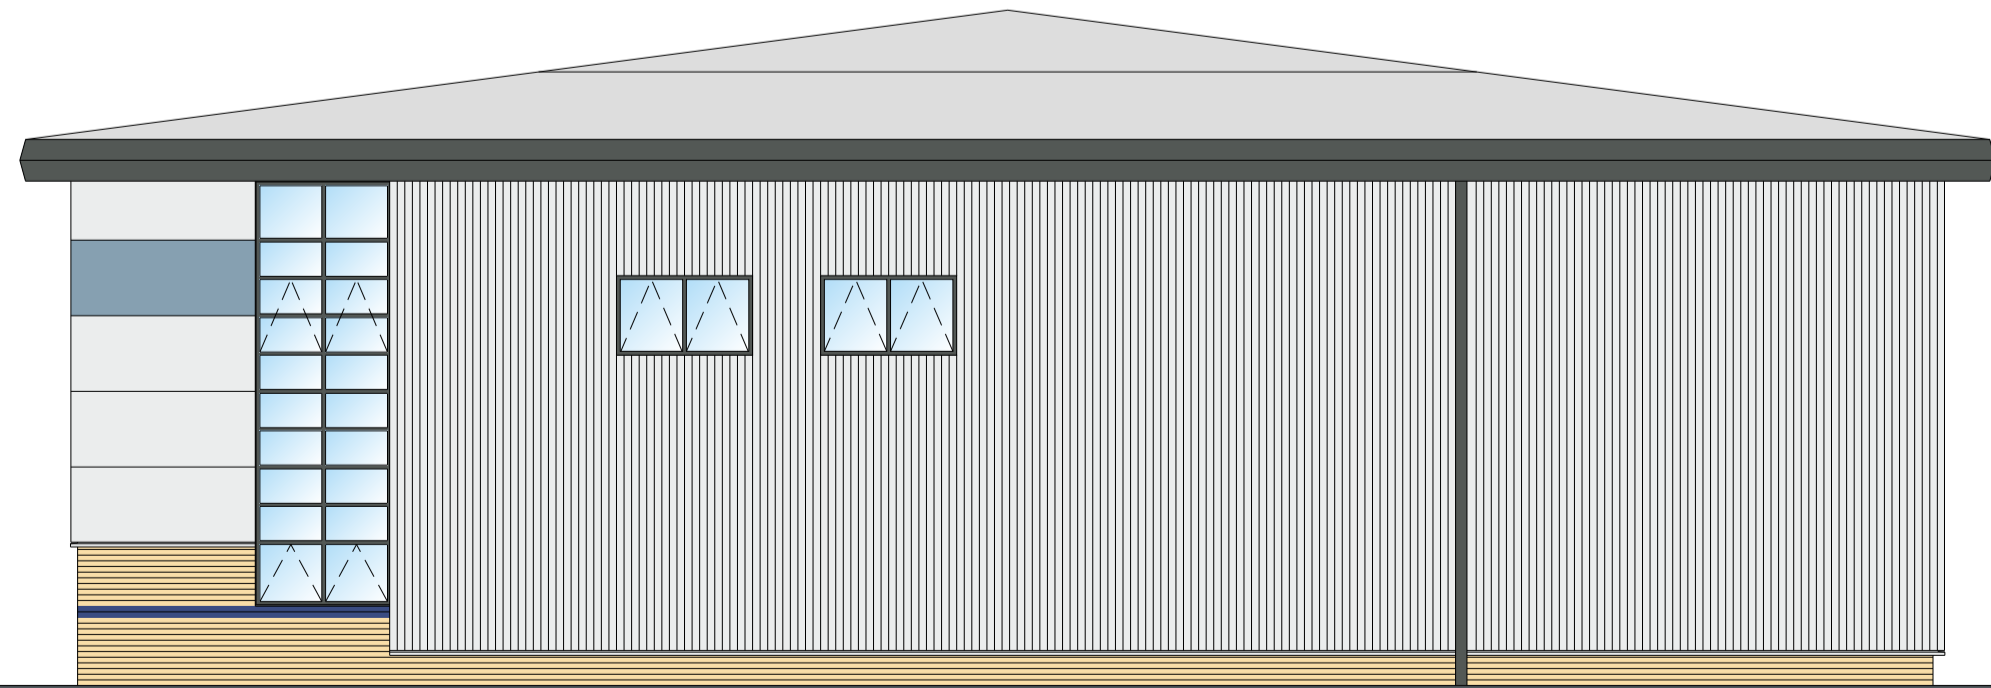

West Elevation

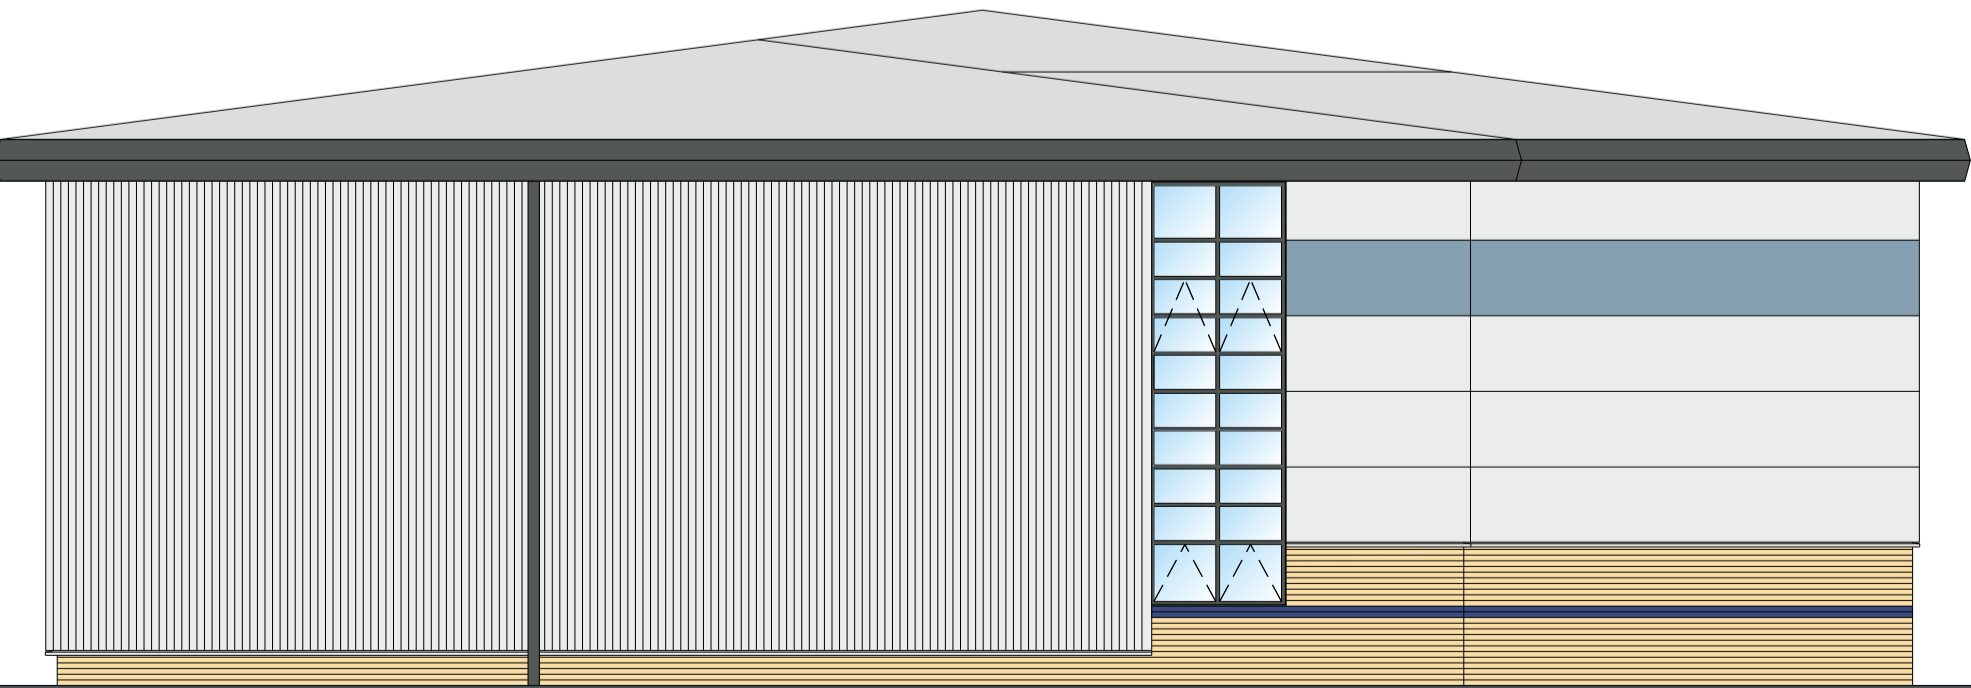

East Elevation

| Rev | Description | Date |
|-----|-------------|------|
|-----|-------------|------|

|   |
|---|
| FULCRUM 1<br>THE FULCRUM<br>WHITELEY<br>HAMPSHIRE |
|---|

Proposed Coloured Elevations  
Units 6 to 9

**Brewer Smith and Brewer**  
 BOURNEMOUTH BRIDGWATER LONDON DUBAI  
 6 TRINITY 161 OLD CHRISTCHURCH ROAD BOURNEMOUTH  
 DORSET BH1 1JU  
 TEL: 01202 298501 FAX: 01202 293445

|          |           |        |          |
|----------|-----------|--------|----------|
| Scale:   | Date:     | Drawn: | Checked: |
| 1:100@A1 | Sept 2006 | ROB    | DT       |

3934/23